

REPORT OF SURVEY

OF

That portion of the E.1/2, E.1/2 of Sec. 31 and the
W.1/2 of Sec. 32, all in T.5N., R.1W., G. & S.R.B. & M.,
Mar. Co. Ariz., as shown hereon.

FOR

JOHN C. PADEFORD, JR., ET. AL.
667 E. 7th Place
Mesa, Arizona


NOTE: The West line of T.5N., R.1W., G. & S.R.B. & M. was run from a Brass Cap found, the S.W. Cor. of Sec. 31, Northerly two miles to the N.W. Cor. of Sec. 30, T.5N., R.1W. which is a B.L.M. Brass Cap in place. The W.1/4 Cor. Sec. 31 and the N.W. Cor. Sec. 31 were not found. The W.1/4 Cor. Sec. 30 was found torn out and lying on the West side of the road and its position completely obliterated.

It was found that the S.W. Cor. Sec. 31 is, in its present position, in serious disagreement with the position recited in the official notes. A report of this corner being washed out in 1939 was found in the files of the U.S. Bureau of Land Management. The South line of T.5N., R.1W. is the 1st Standard Parallel North and the North line of Sec. 31 and Sec. 32 is part of a line designated as a Governing Section Line in an official dependent resurvey of the Parallel.

It is my opinion that the most logical position for the Center Corner of Sec. 31 is at proportionate distance, on line, between the N.1/4 Cor. and the S.1/4 Cor. of Sec. 31.

NOTE: No Existing fences or roadways are shown hereon. They will be shown on the final plat of survey.

NOTE: This plat is the results of the boundary survey of this property and delineates the individual family ownership. It is planned that the corners will be set when instructions for the break up of the estate has been received.

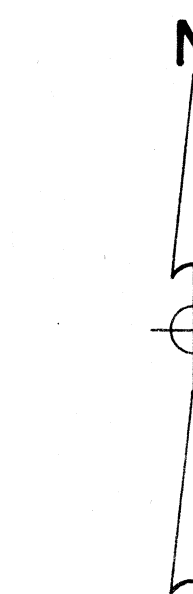


Scale: 1" = 400'

LEGEND


- = Monument Found, U.S.B.L.M. Brass Cap
- = Iron Pipe or Iron Bar Found
- = 1/2" I.D. Iron Pipe Tagged L.S. 1681 Set This Survey
- R = Data From Maricopa County Records
- CR = Calculated From R
- M = Measured in Field
- CM = Calculated From M
- = Wire or Wood Fence
- - - - = Chain Link Fence
- ===== = Block or Stone Wall

List of Ownership
The Estate of Mida M. Padelford
Parcel 22 = 160.25 A
Parcel 25 = 50.04 A
Parcel 24A = 16.22 A
Parcel 29A = 39.96 A
Total = 266.47

John C. Padelford, Jr.
Parcels 29B & 29D = 40.06 A
Robert D. Padelford
Parcels 29B & 29E = 32.19 A
Fred I. Padelford
Parcels 24D & 24C = 36.22 A
Plus Parcel sold = 10.00 A
Total = 36.22 A
Lorraine P. Heywood
Parcels 29F & 29G = 31.96 A

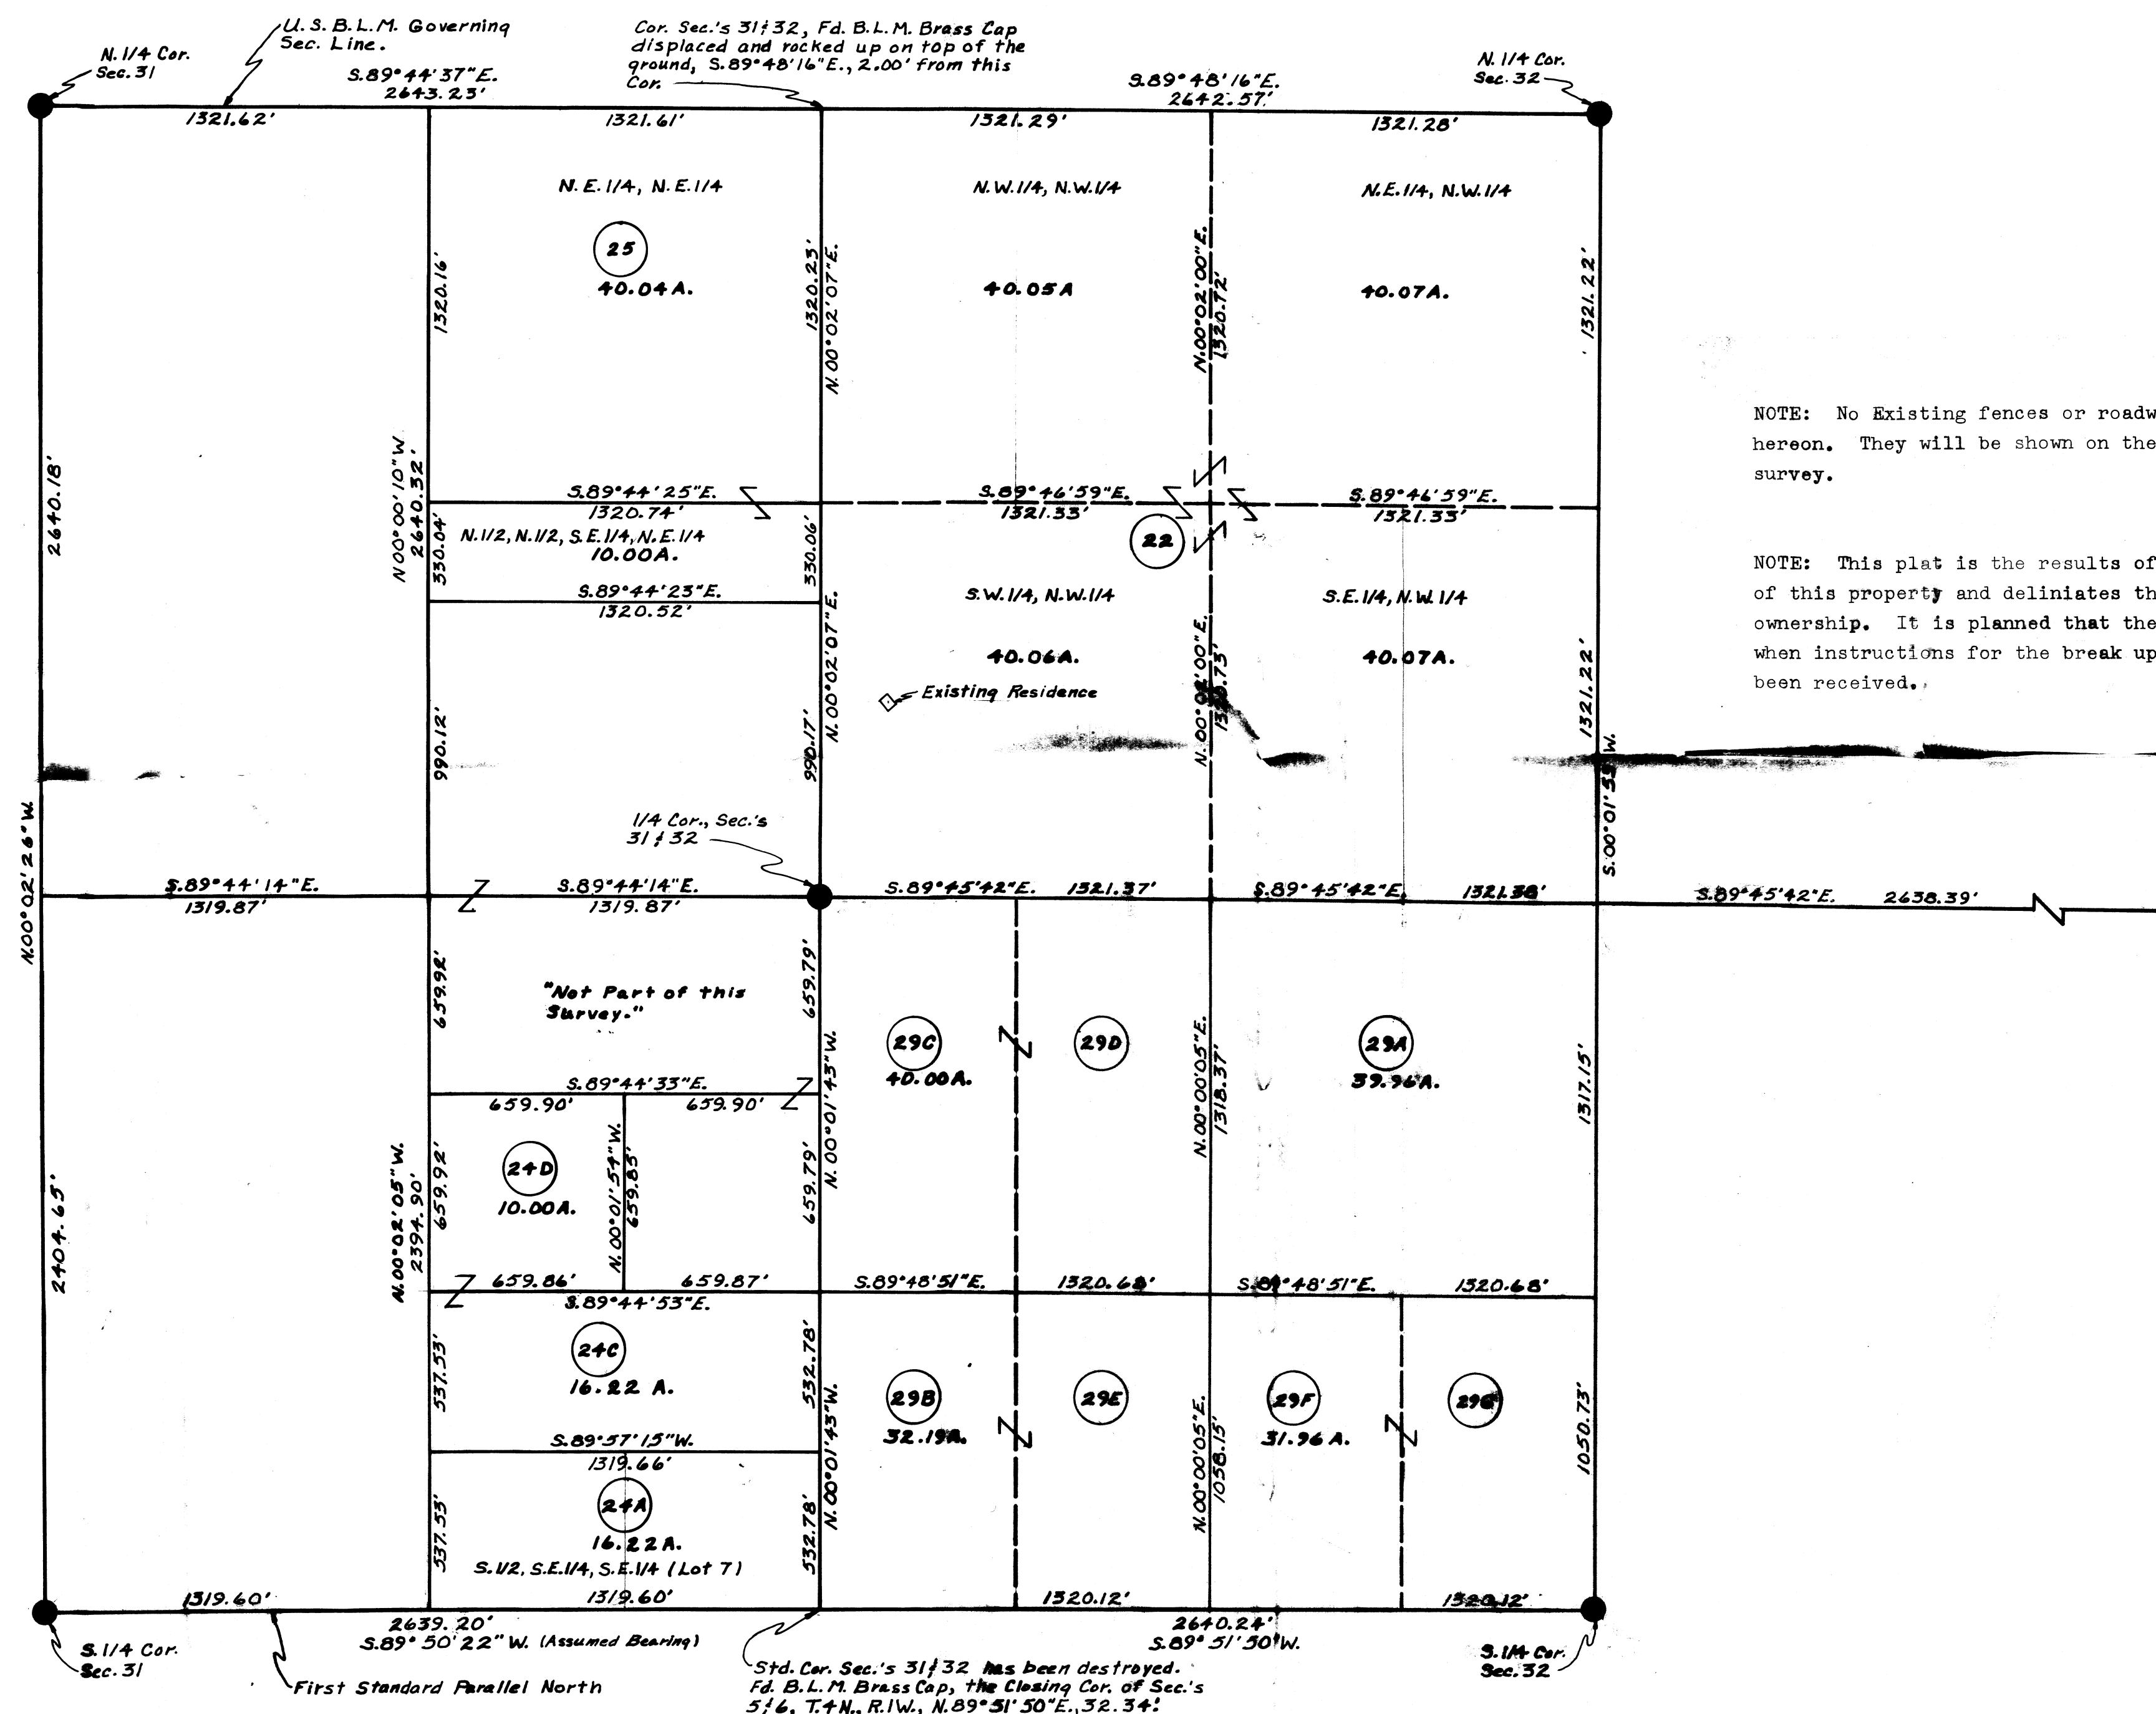

CERTIFICATION: This will certify that the survey shown hereon was done under my supervision during the months of Aug. & Sept. 1971.

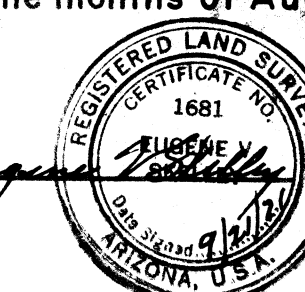

ARIZONA SURVEYING SERVICE
5704 N. 27th AVENUE, PHOENIX, ARIZONA
Drawing No. L-71-7661, Phone: 277-3904

DIN # 56834 1/1
APLS